
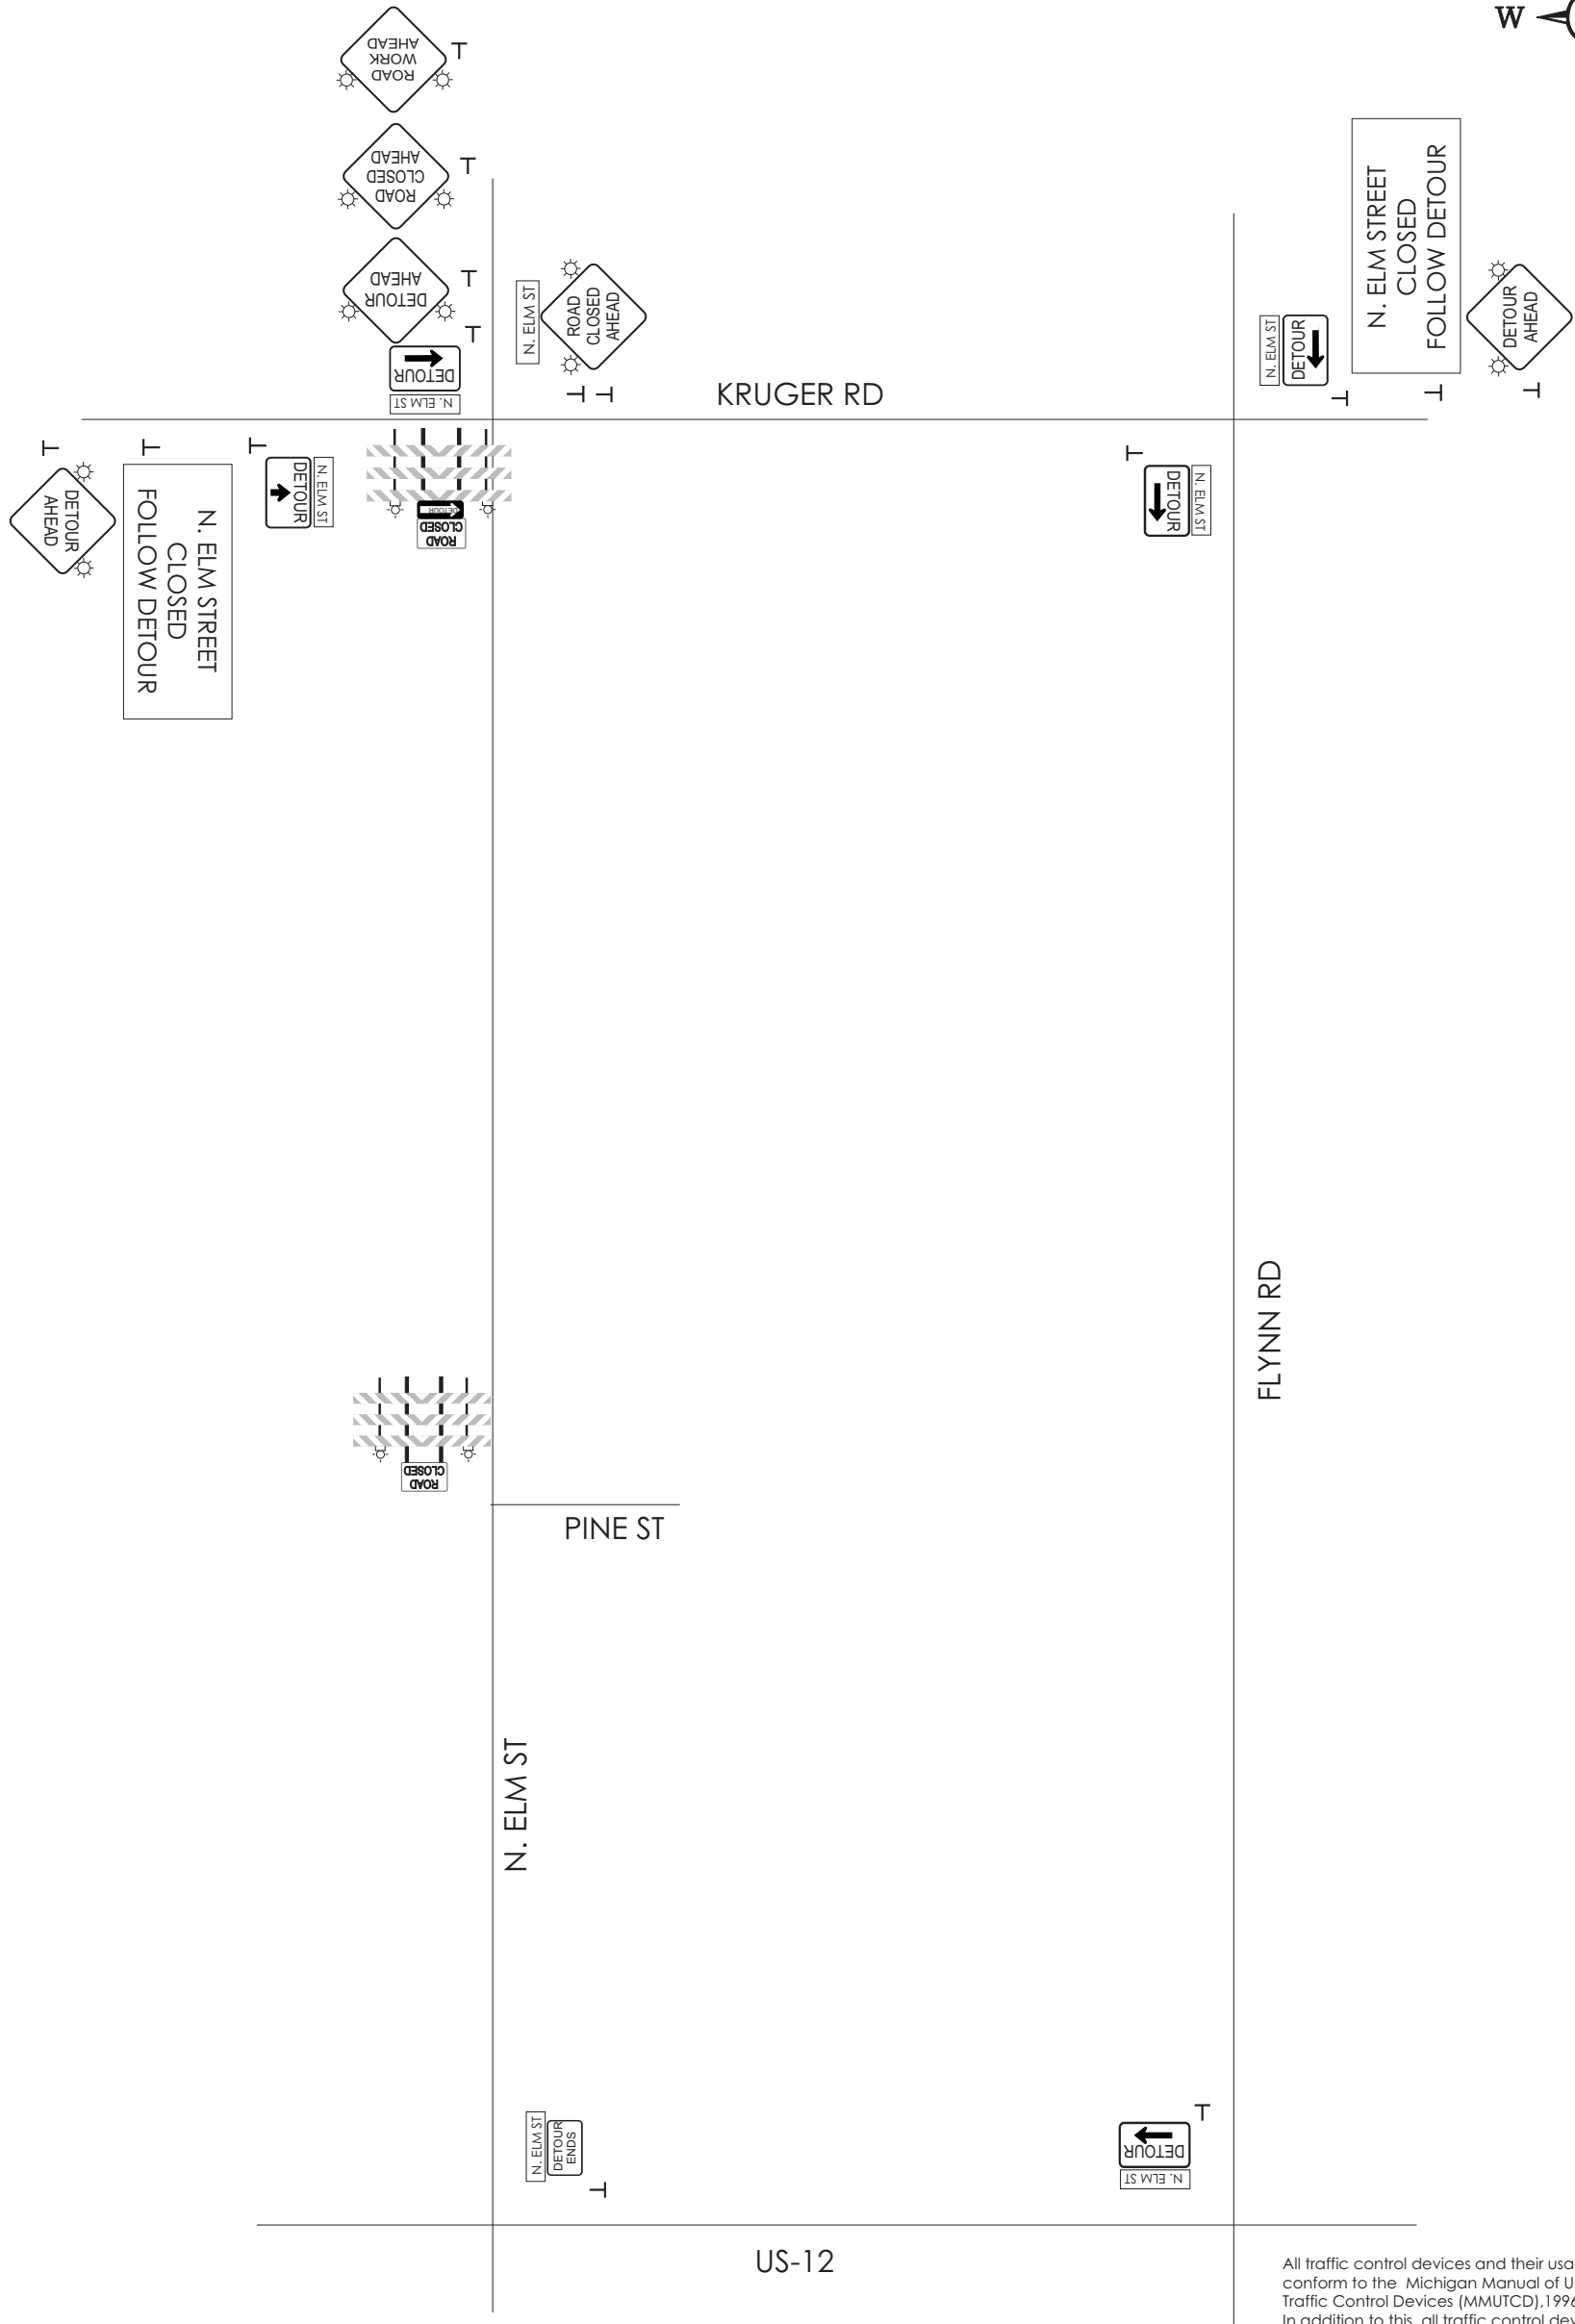


N. ELM STREET ROAD CLOSURE

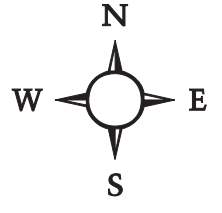

***SEE SHEET 3 FOR ADDITIONAL TRAFFIC CONTROL**

All traffic control devices and their usage shall conform to the Michigan Manual of Uniform Traffic Control Devices (MMUTCD), 1996 edition. In addition to this, all traffic control devices used on this project shall meet the requirements of the American Traffic Safety Services Association (ATSSA) "Quality Standards For Work Zone Traffic Control Devices"-1992. Traffic control devices are inclusive of signs, barricades, vertical panels, plastic drums, warning lights, arrowsboards, changeable message signs, cones, tubular markers, temporary tape, paint, and pavement markers.

This is a "recommended guide" for traffic control only. This document shall be approved by the owner of the affected right of way. Holder of this document agrees to assume all risk and hold harmless Give 'Em A Brake Safety and it's employees from any property damage and/or personal injury caused by or arising out of use of this document.

Owner		VILLAGE OF THREE OAKS	
Project Name	WATER SYSTEM IMPROVEMENTS		Project Number
Prime Contractor	KALIN	Traffic Control Contractor	GIVE'EM A BRAKE
Phone	616-531-8705	Sheet Number	4
Prepared By	GIVE'EM A BRAKE SAFETY, MIKE REMPALSKI		Date
			3/24/11